










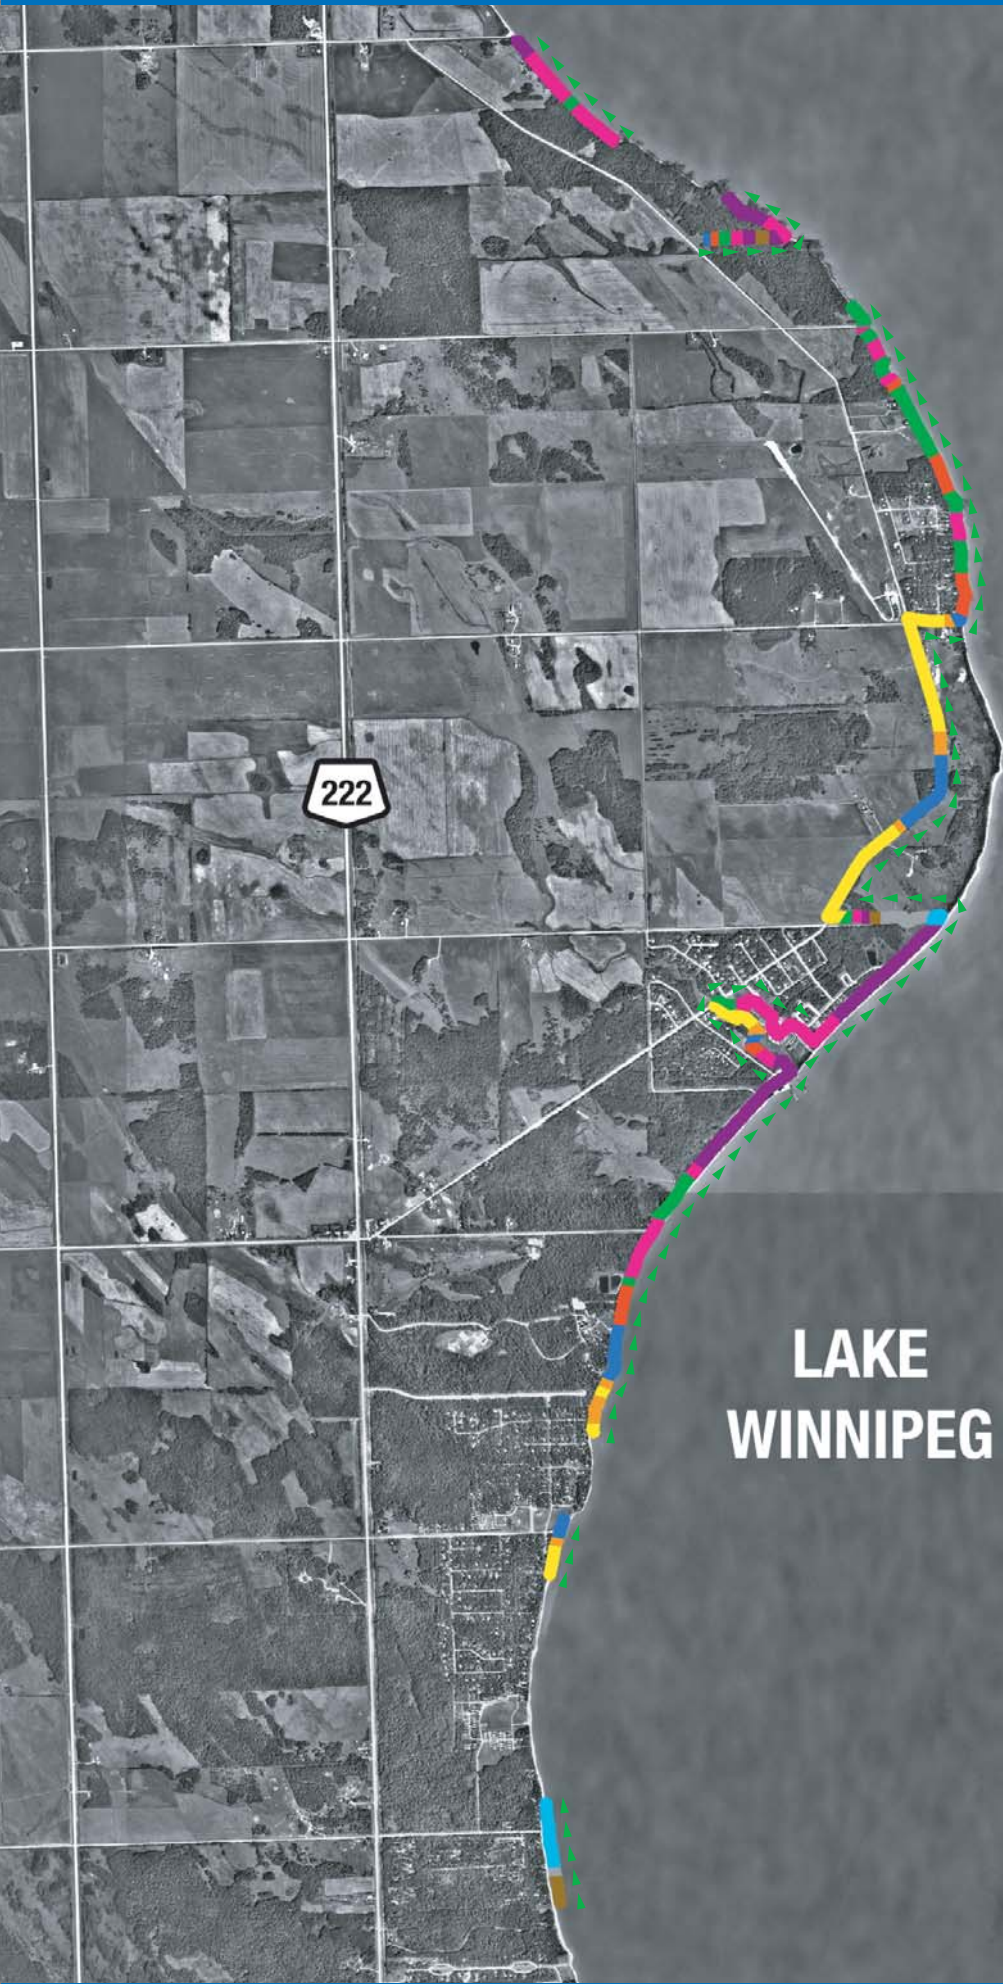


# 2005 LAKE WINNIPEG DIKING PROGRAM

## SILVER HARBOUR FLOOD PROTECTION



### LEGEND

	2.0 - 2.25m
	1.75 - 2.0m
	1.5 - 1.75m
	1.25 - 1.5m
	1.0 - 1.25m
	0.75 - 1.0m
	0.5 - 0.75m
	0.25 - 0.5m
	0 - 0.25m
	NO DIKE REQUIRED
	EARTH DIKES

### NOTES

1. FINAL DECISIONS ON THE DIKES TO BE CONSTRUCTED AND SCHEDULING OF THE WORK WILL BE MADE JOINTLY AND COORDINATED WITH MUNICIPAL AUTHORITIES.
2. DIKE DESIGN MAY BE ALTERED DUE TO SITE CONDITIONS, EQUIPMENT AVAILABILITY AND MAN-POWER REQUIREMENT AT THE TIME OF CONSTRUCTION.

LAKE  
WINNIPEG